

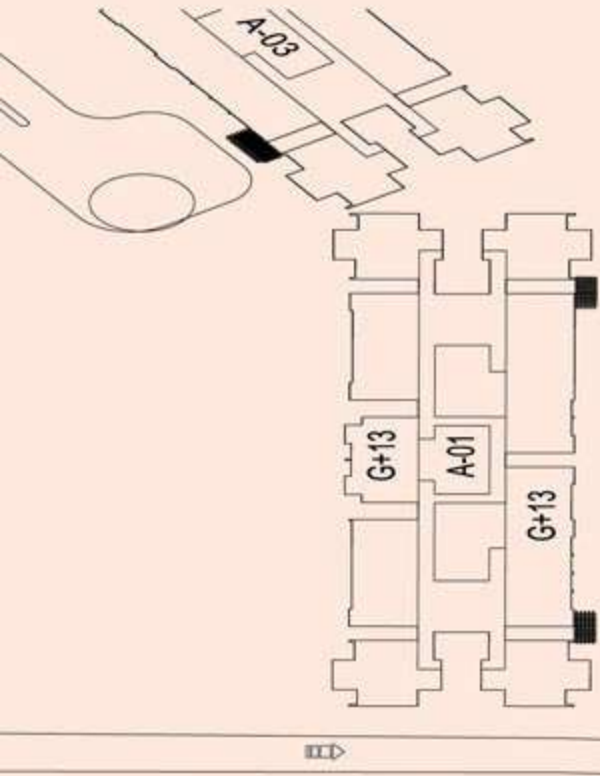


# NUMBERING PLAN - C1~C2 SIMPLEX

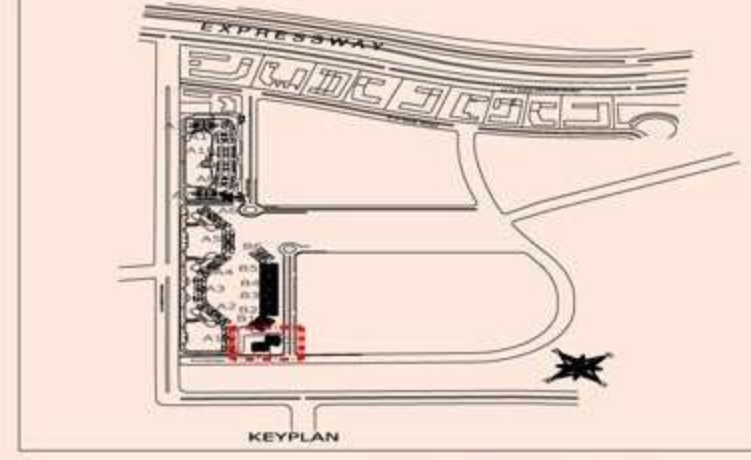

**B-01**  
G+15

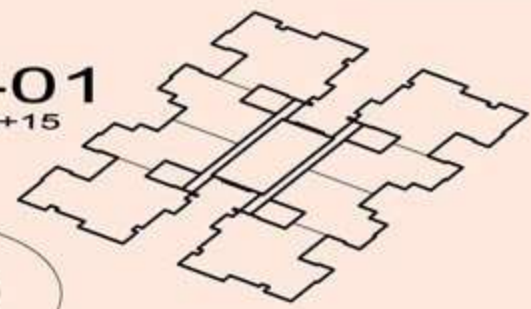

**C-01**






32.0 M WIDER


32.0 M WIDE ROAD

**WISH TOWN  
KLASSIC**


# NUMBERING PLAN - A1~A6 DUPLEX

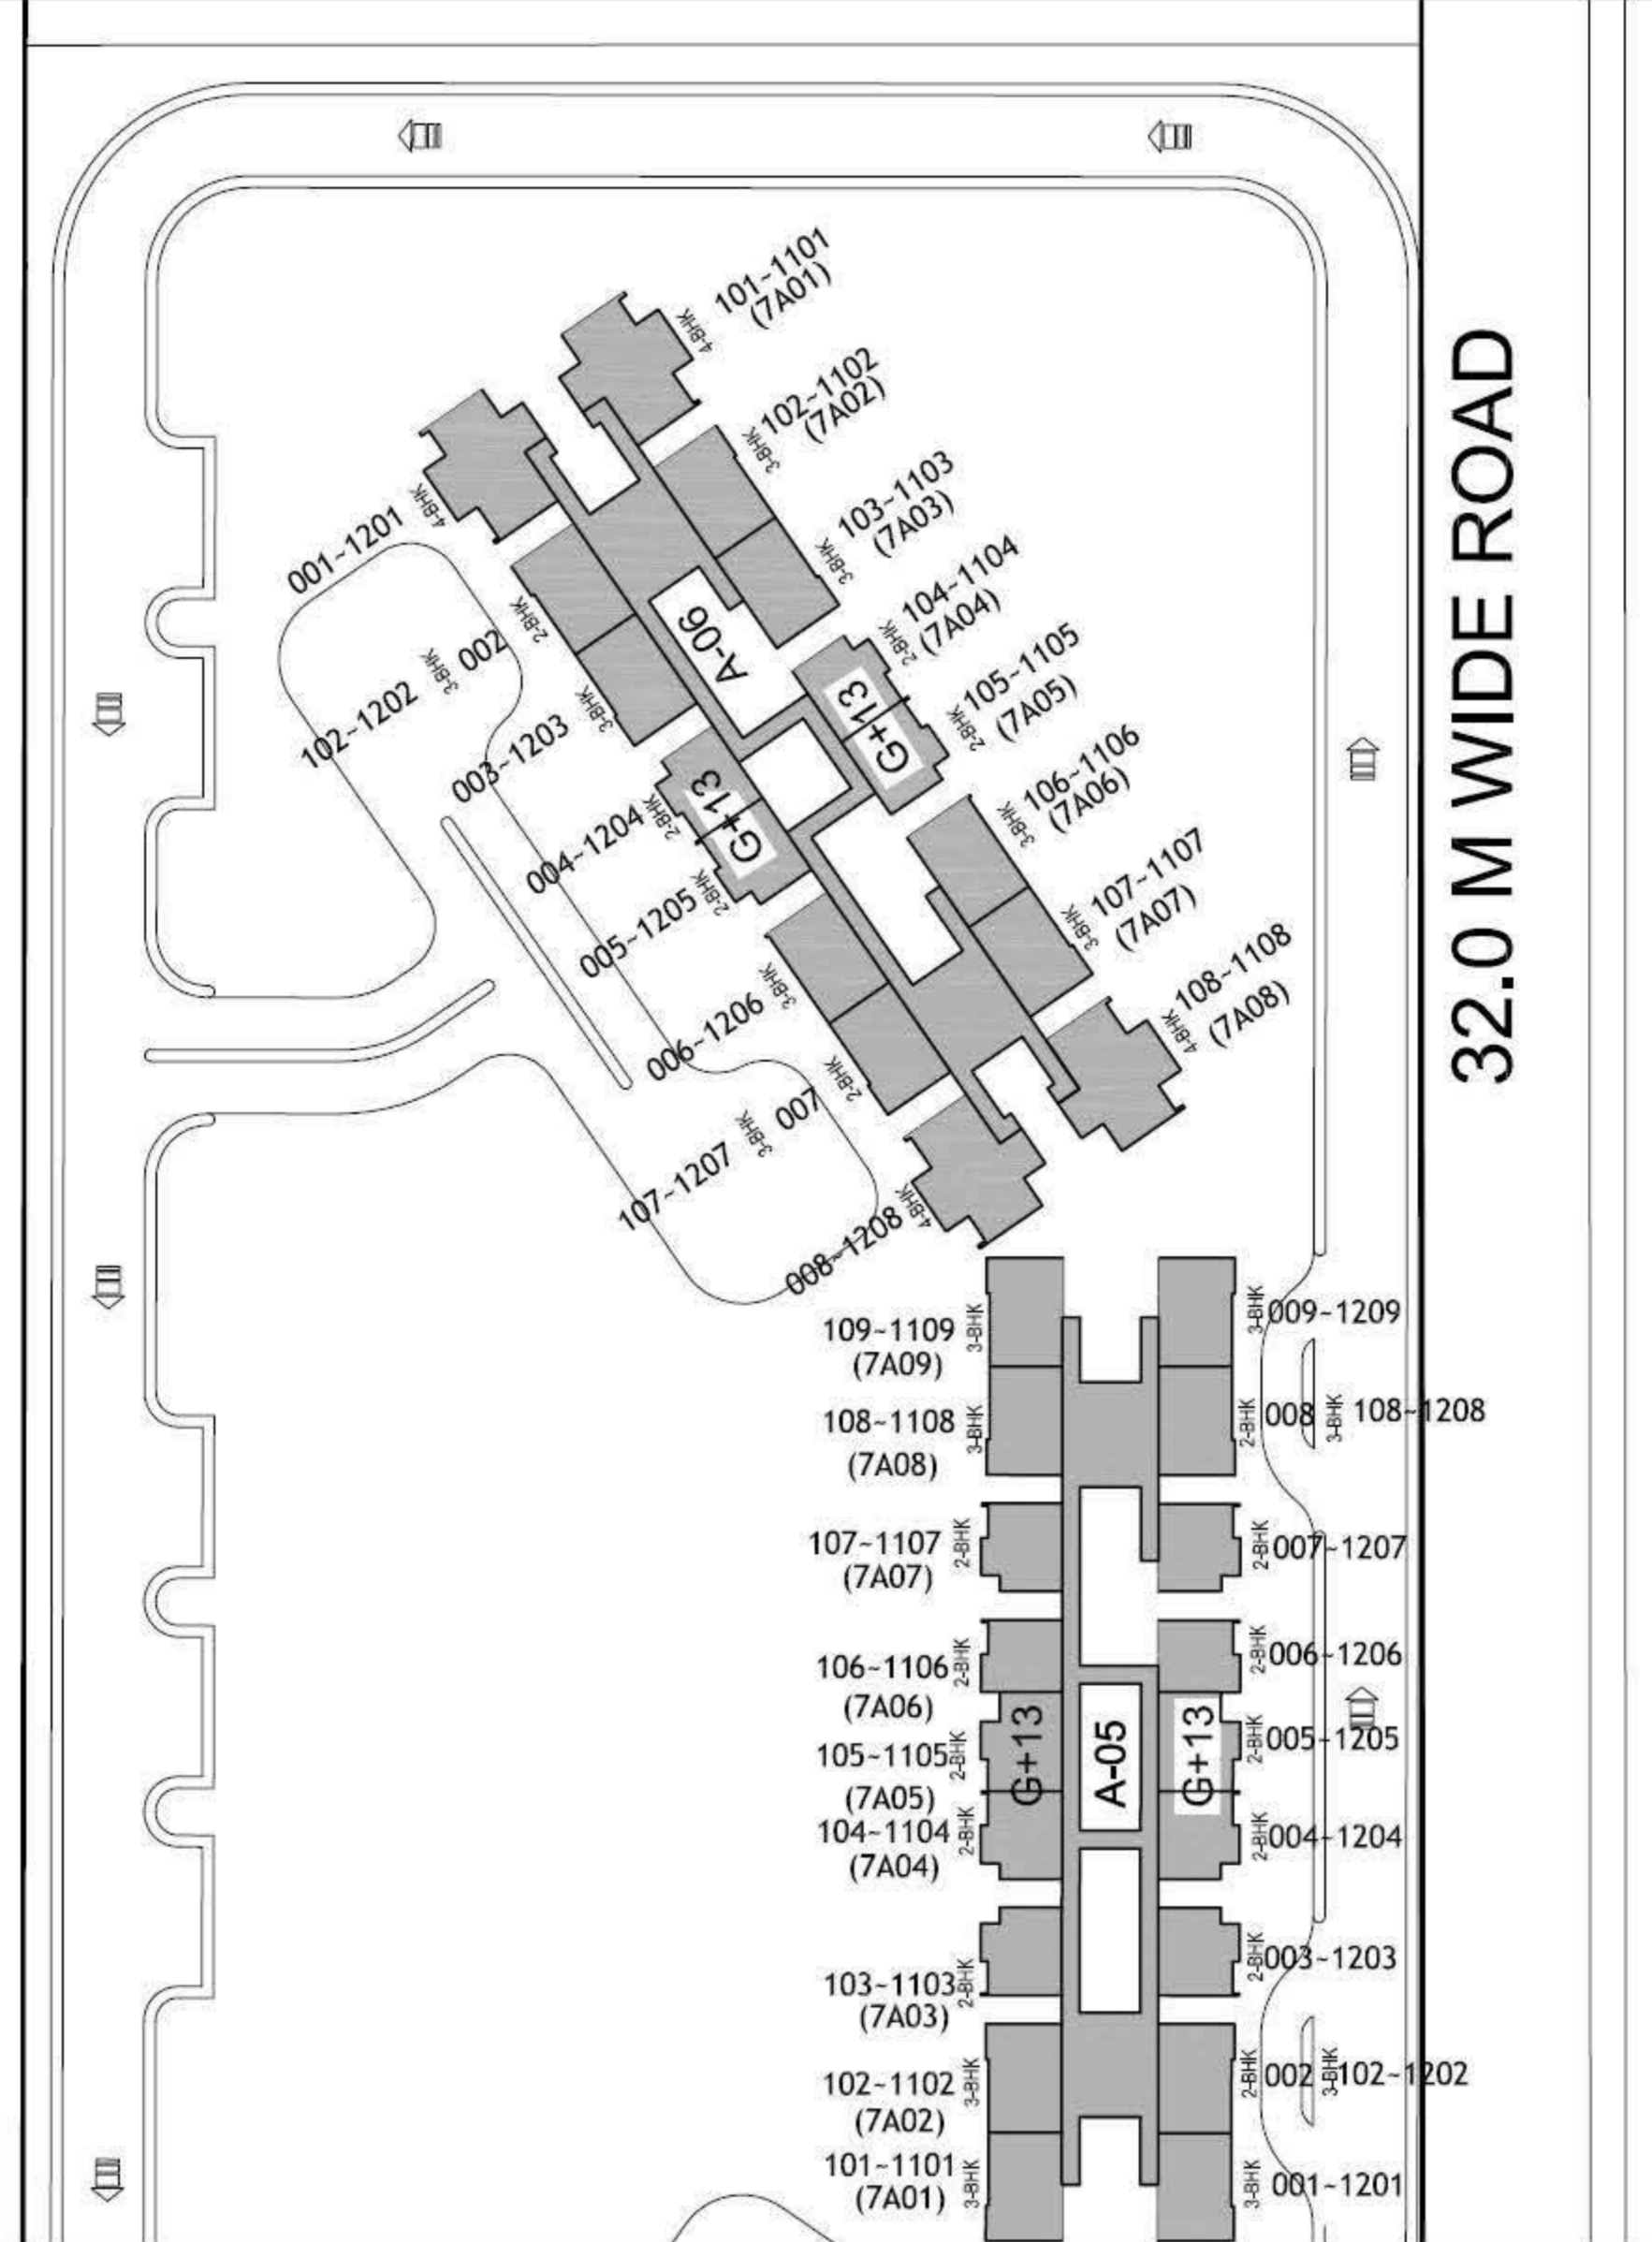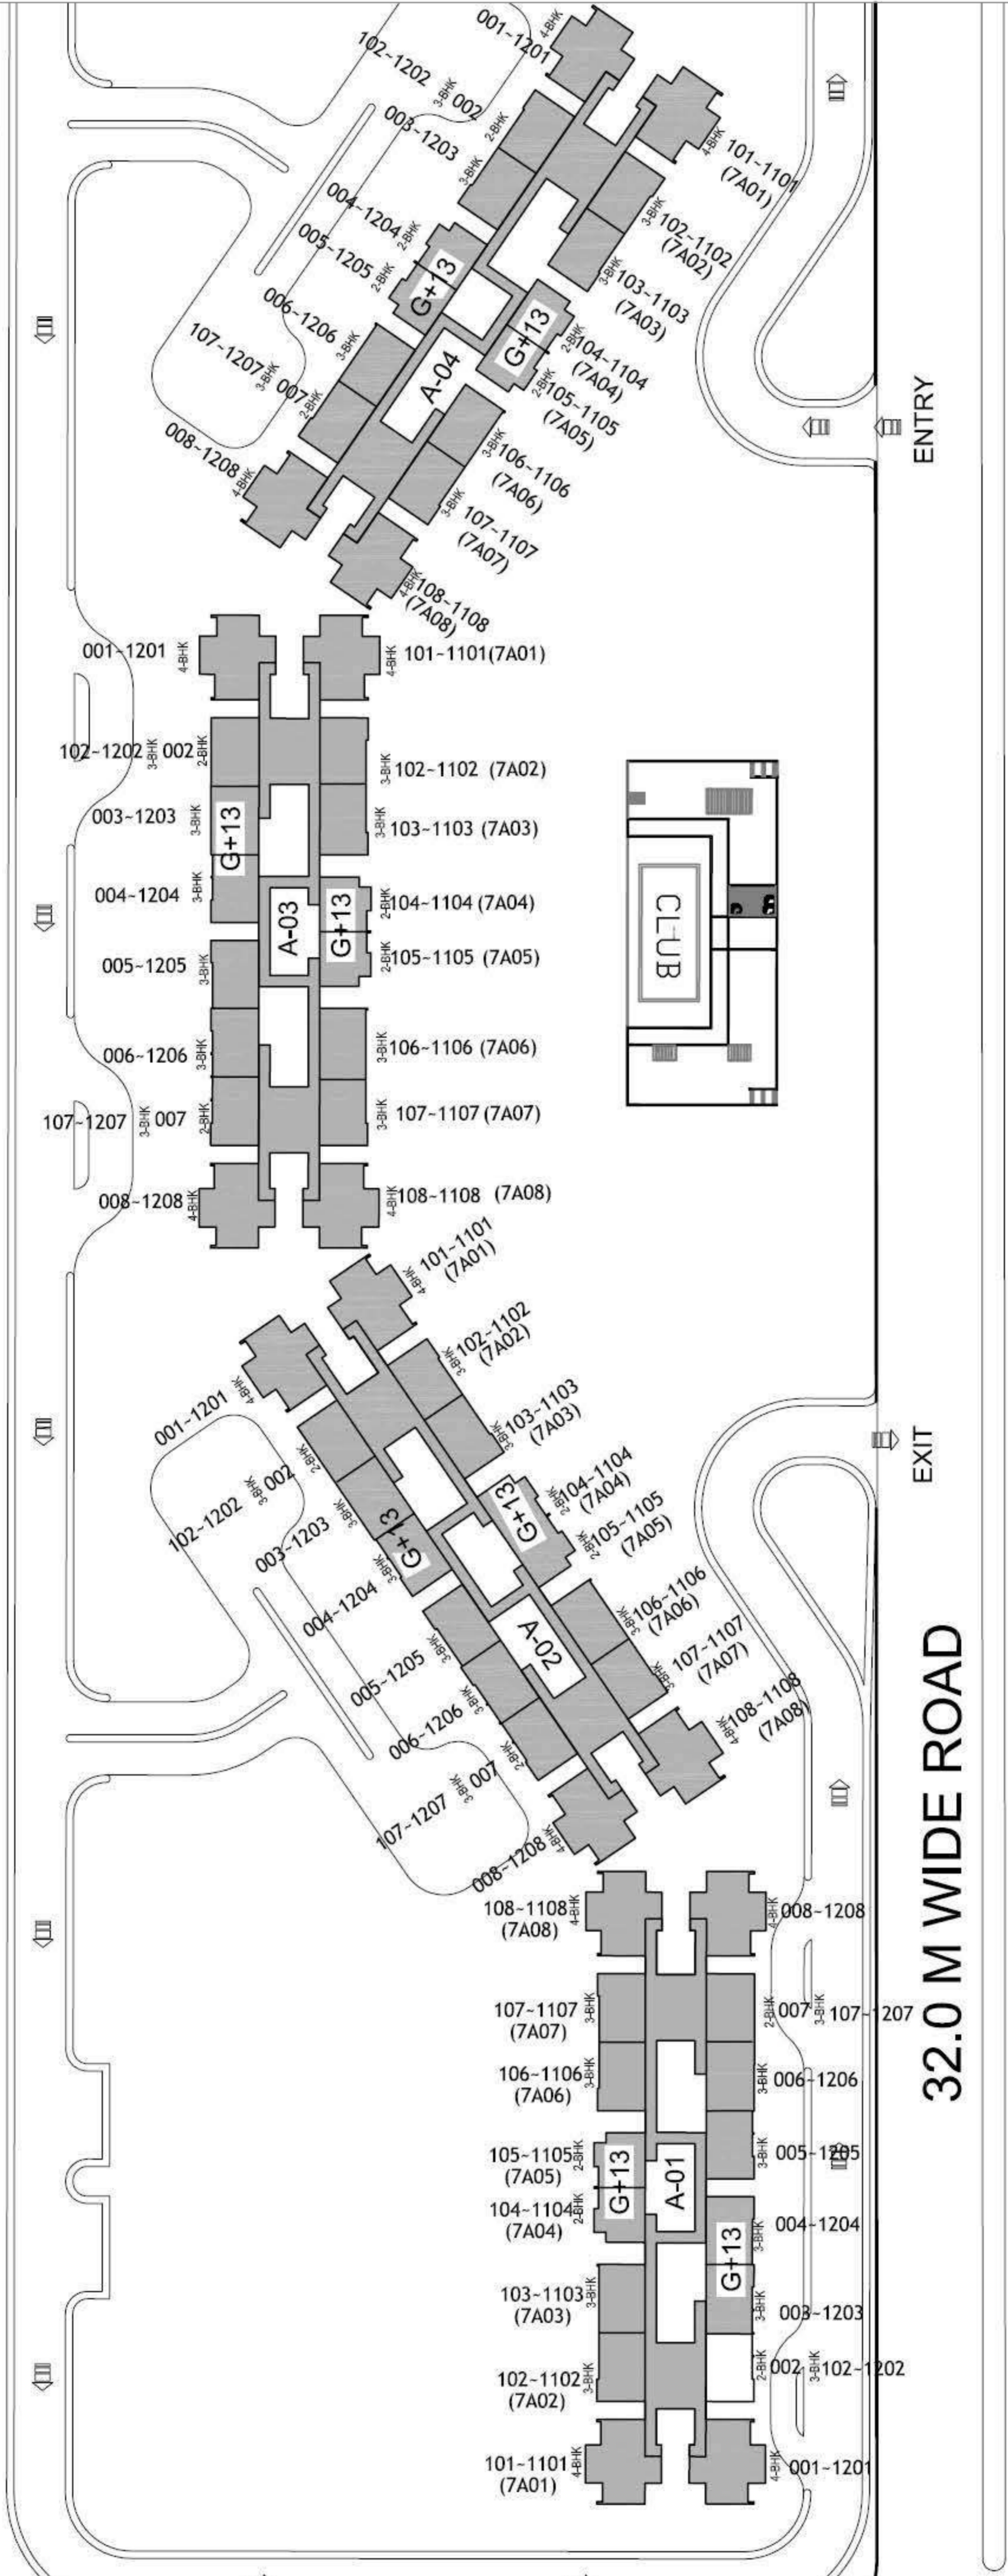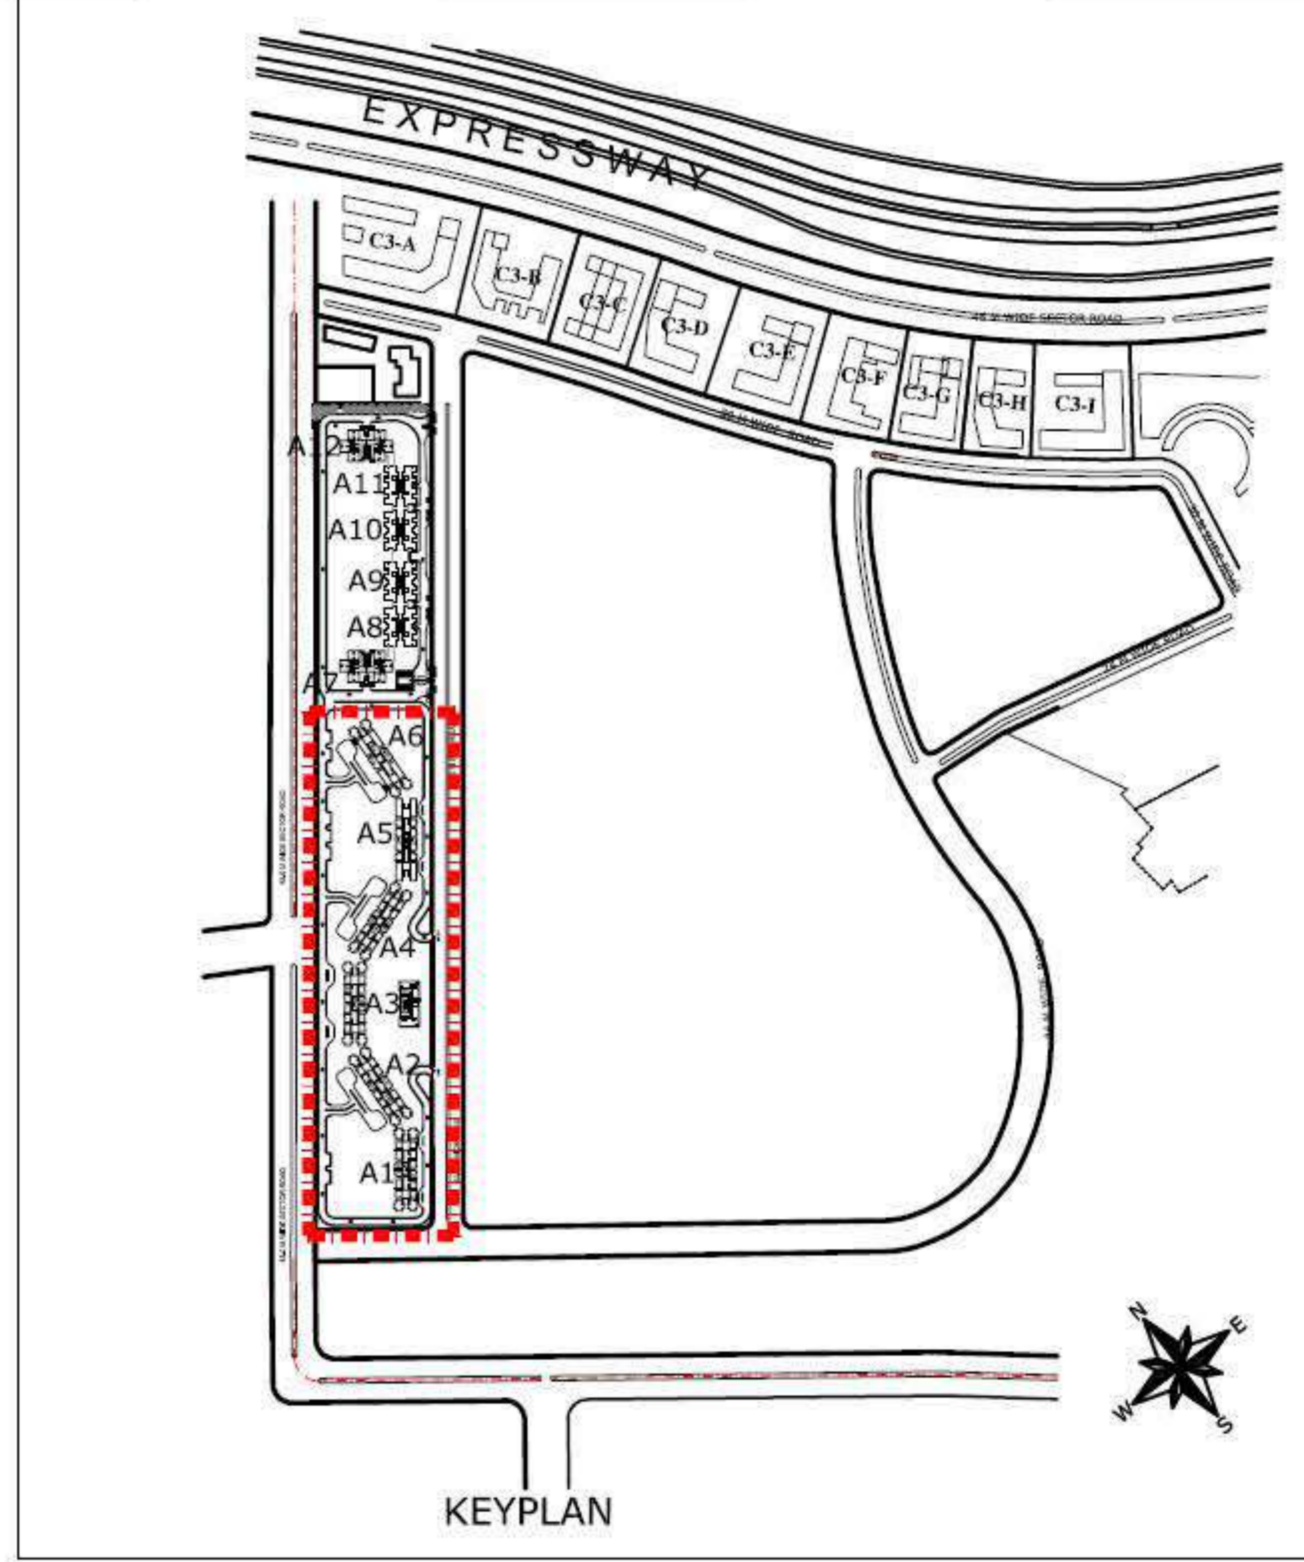

# WISH TOWN KLASSIC

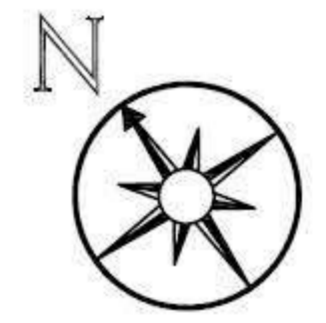


# NUMBERING PLAN - B1~B2 SIMPLEX

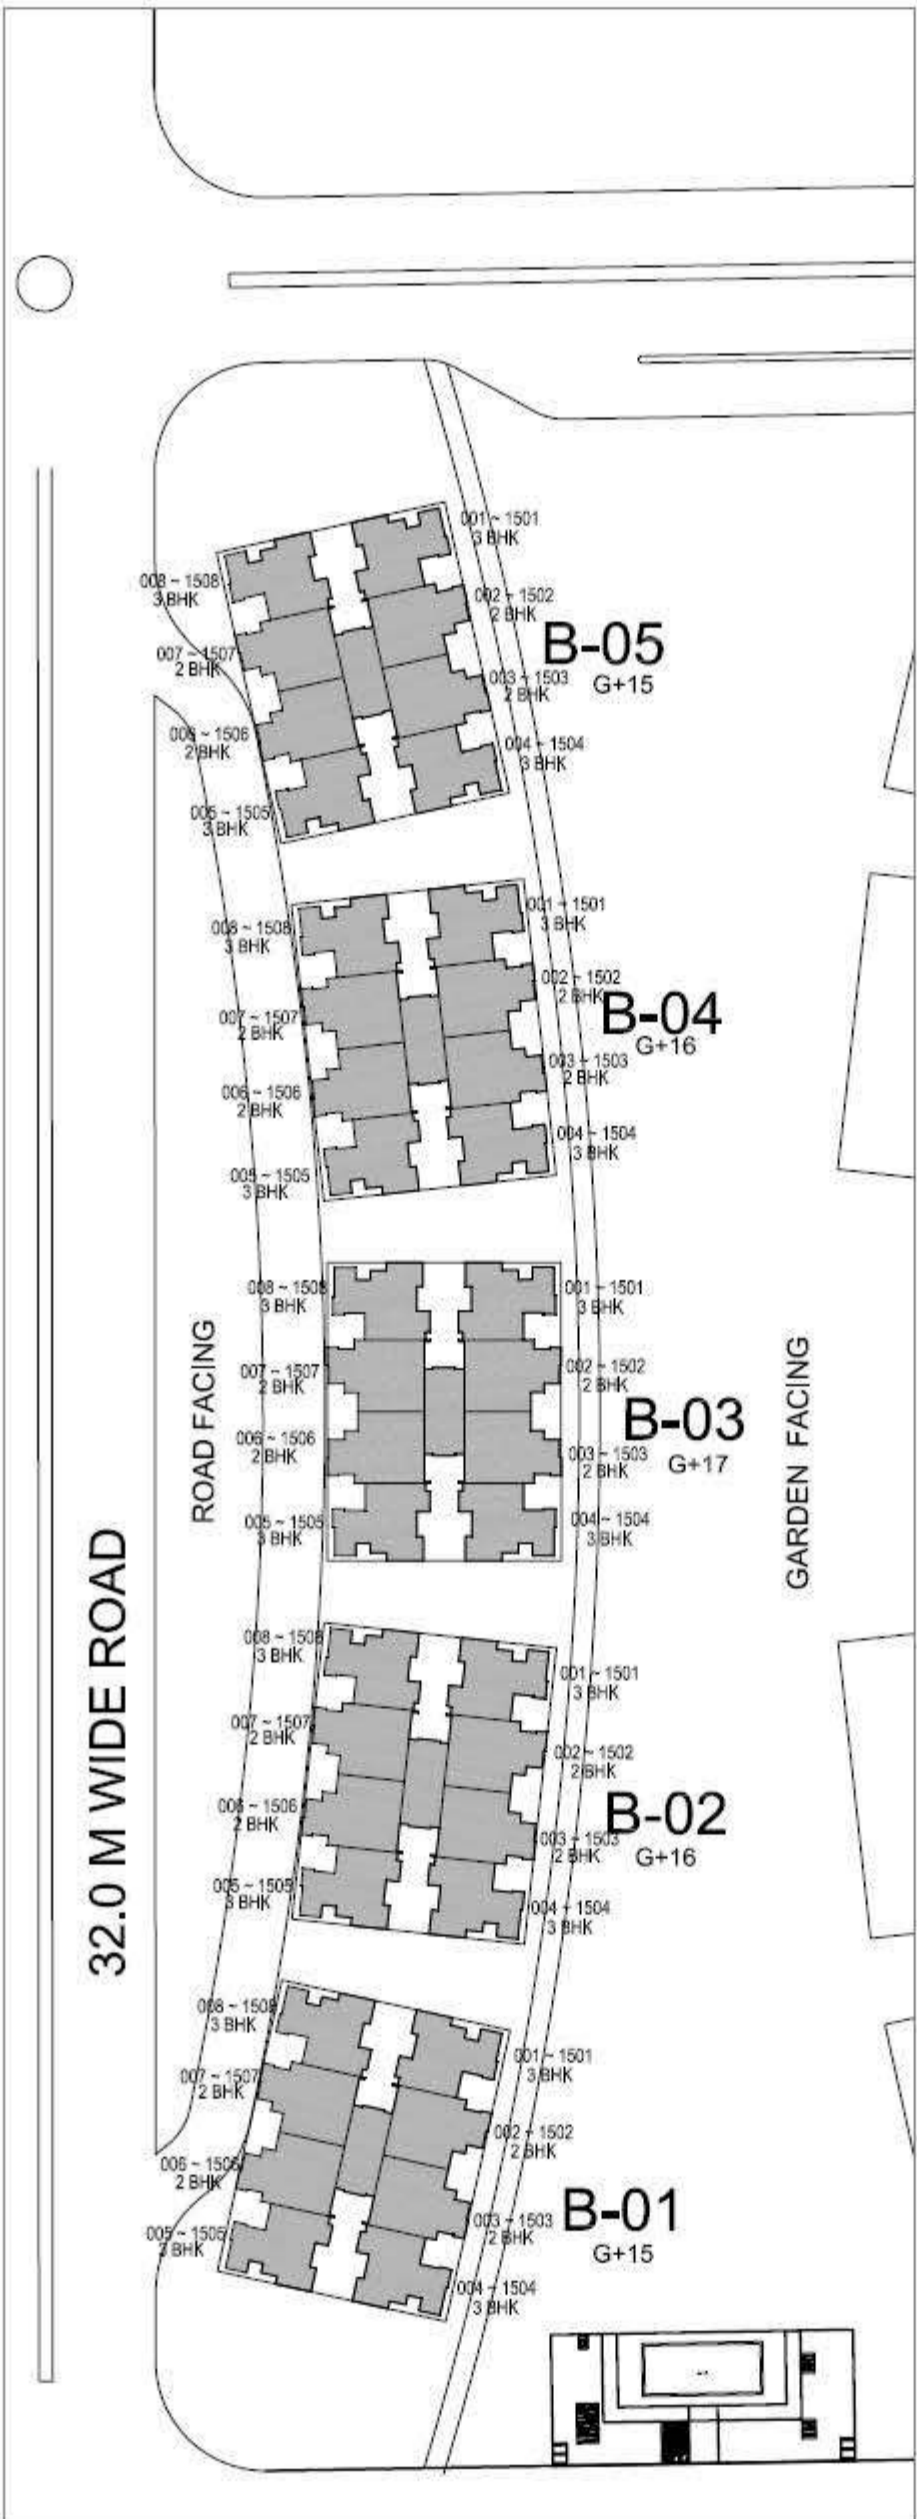

WI:

# C-01

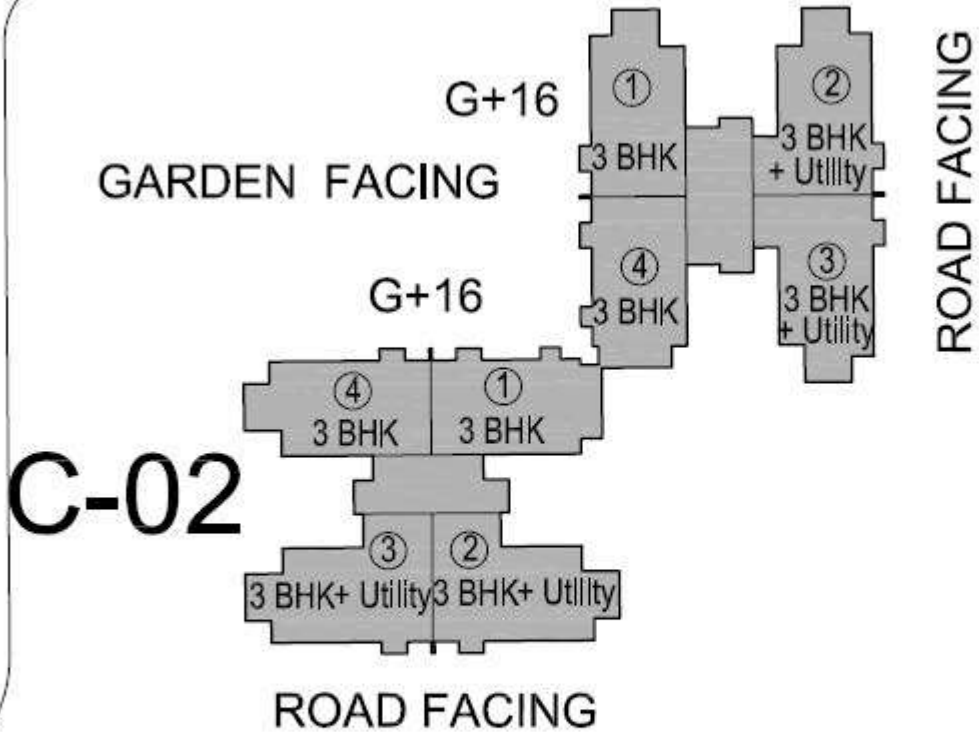

# C-02

KLASSIC C1 , C2